


DATE: 5/20/07	DATE: 5/20/07	DATE: 5/20/07	DATE: 5/20/07	DATE: 5/20/07	DATE: 5/20/07
CHECKED BY: A	NICK	JASON	NICK	JASON	NICK
DRAWN BY: A NEW PLAN					

BARNETT'S DESIGN SERVICE
 Drawing Homes all over Arkansas
 ArkansasHomeDesigns.com
 (501) 851-1112 Fax 851-4443



JOB: BDS - 683
 SCALE: AS NOTED
 SHEET: 2 OF 7

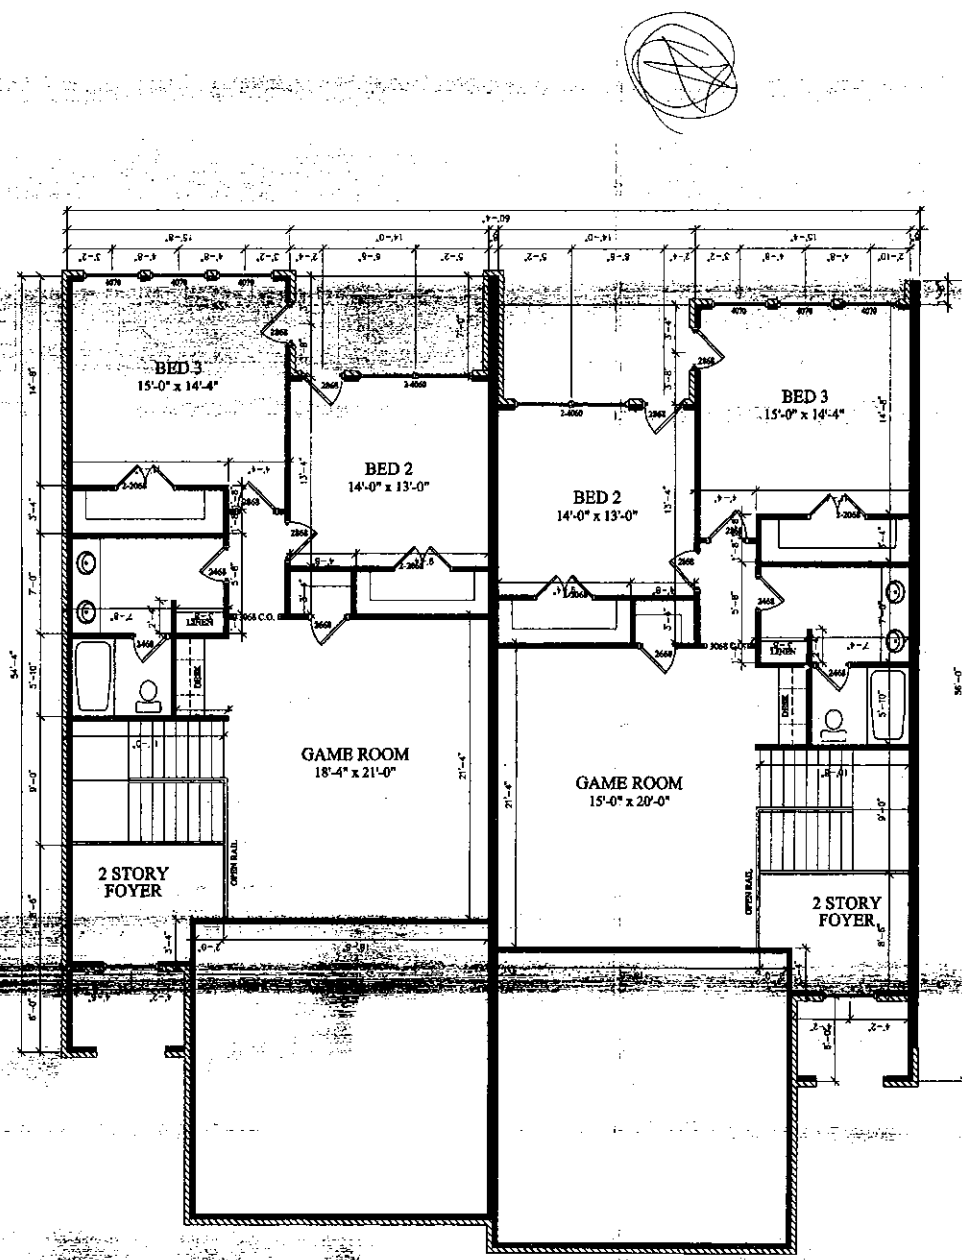

LEFT 2nd FLOOR PLAN
 SCALE: 1/4"=1'-0"