

FRANBILT, INC. (NEW BUILD)
 6747 AKRON Rd.
 LOCKPORT, N.Y. 14094

120' x 300' STEEL CONST.
 MANUFACTURING FACILITY
 10 TON OVERHEAD CRANE
 EVE HEIGHT 24'.

50' x 80' MASONRY
 OFFICE BUILDING
 APPROX 14' TALL.

PWR. SVC. 140'

MANUFACTURING
 FACILITY

LOT LINE

PARKING LOT


OFFICE

DRIVEWAY

BUILDING
 ACCESS
 DRIVE

HOUSE, BARN AND
 TWO OUT-BUILDINGS

AKRON RD.

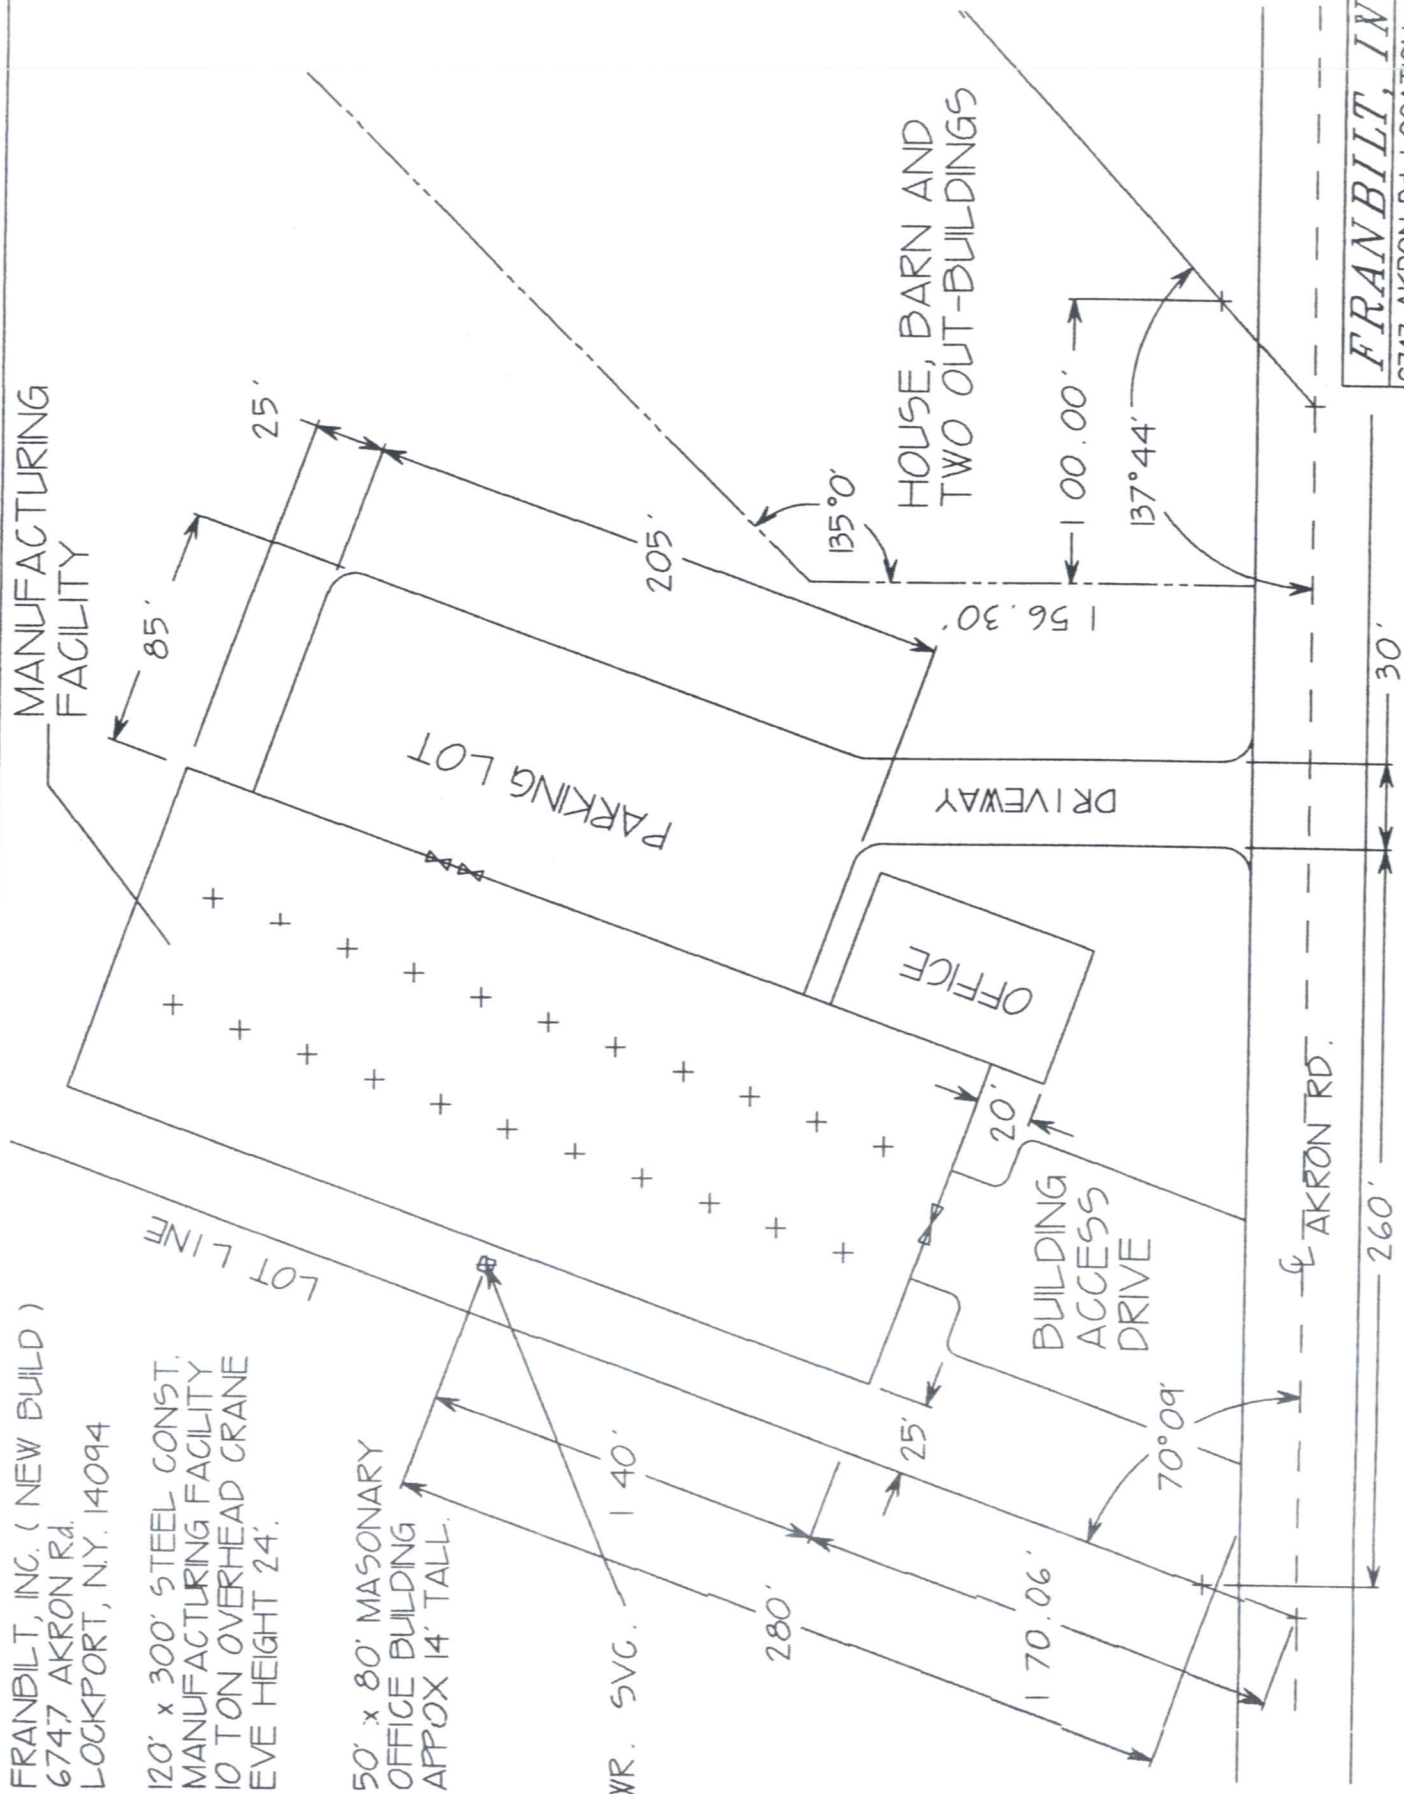

FRANBILT, INC.			
6747 AKRON Rd. LOCATION			
CURRENT SITE PLAN			
SCALE: NONE	FILE:	DATE: 11-17-95	
DRAWN BY: E.S.L. I	REV: 7	REV: 7	
			FB-06747 -A