
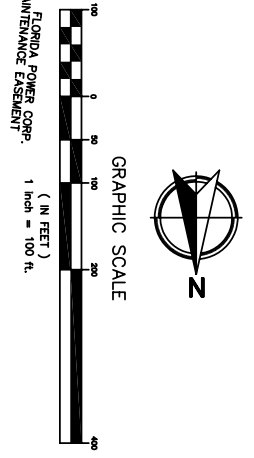


SITE = 39.56 AC (UPLAND)
 WETLAND IMPACT = 13.46 AC
 WETLAND IMPACT = 0.23 AC
 COMMERCIAL LOTS = 20
 SWMF = 5.57 AC (14%)

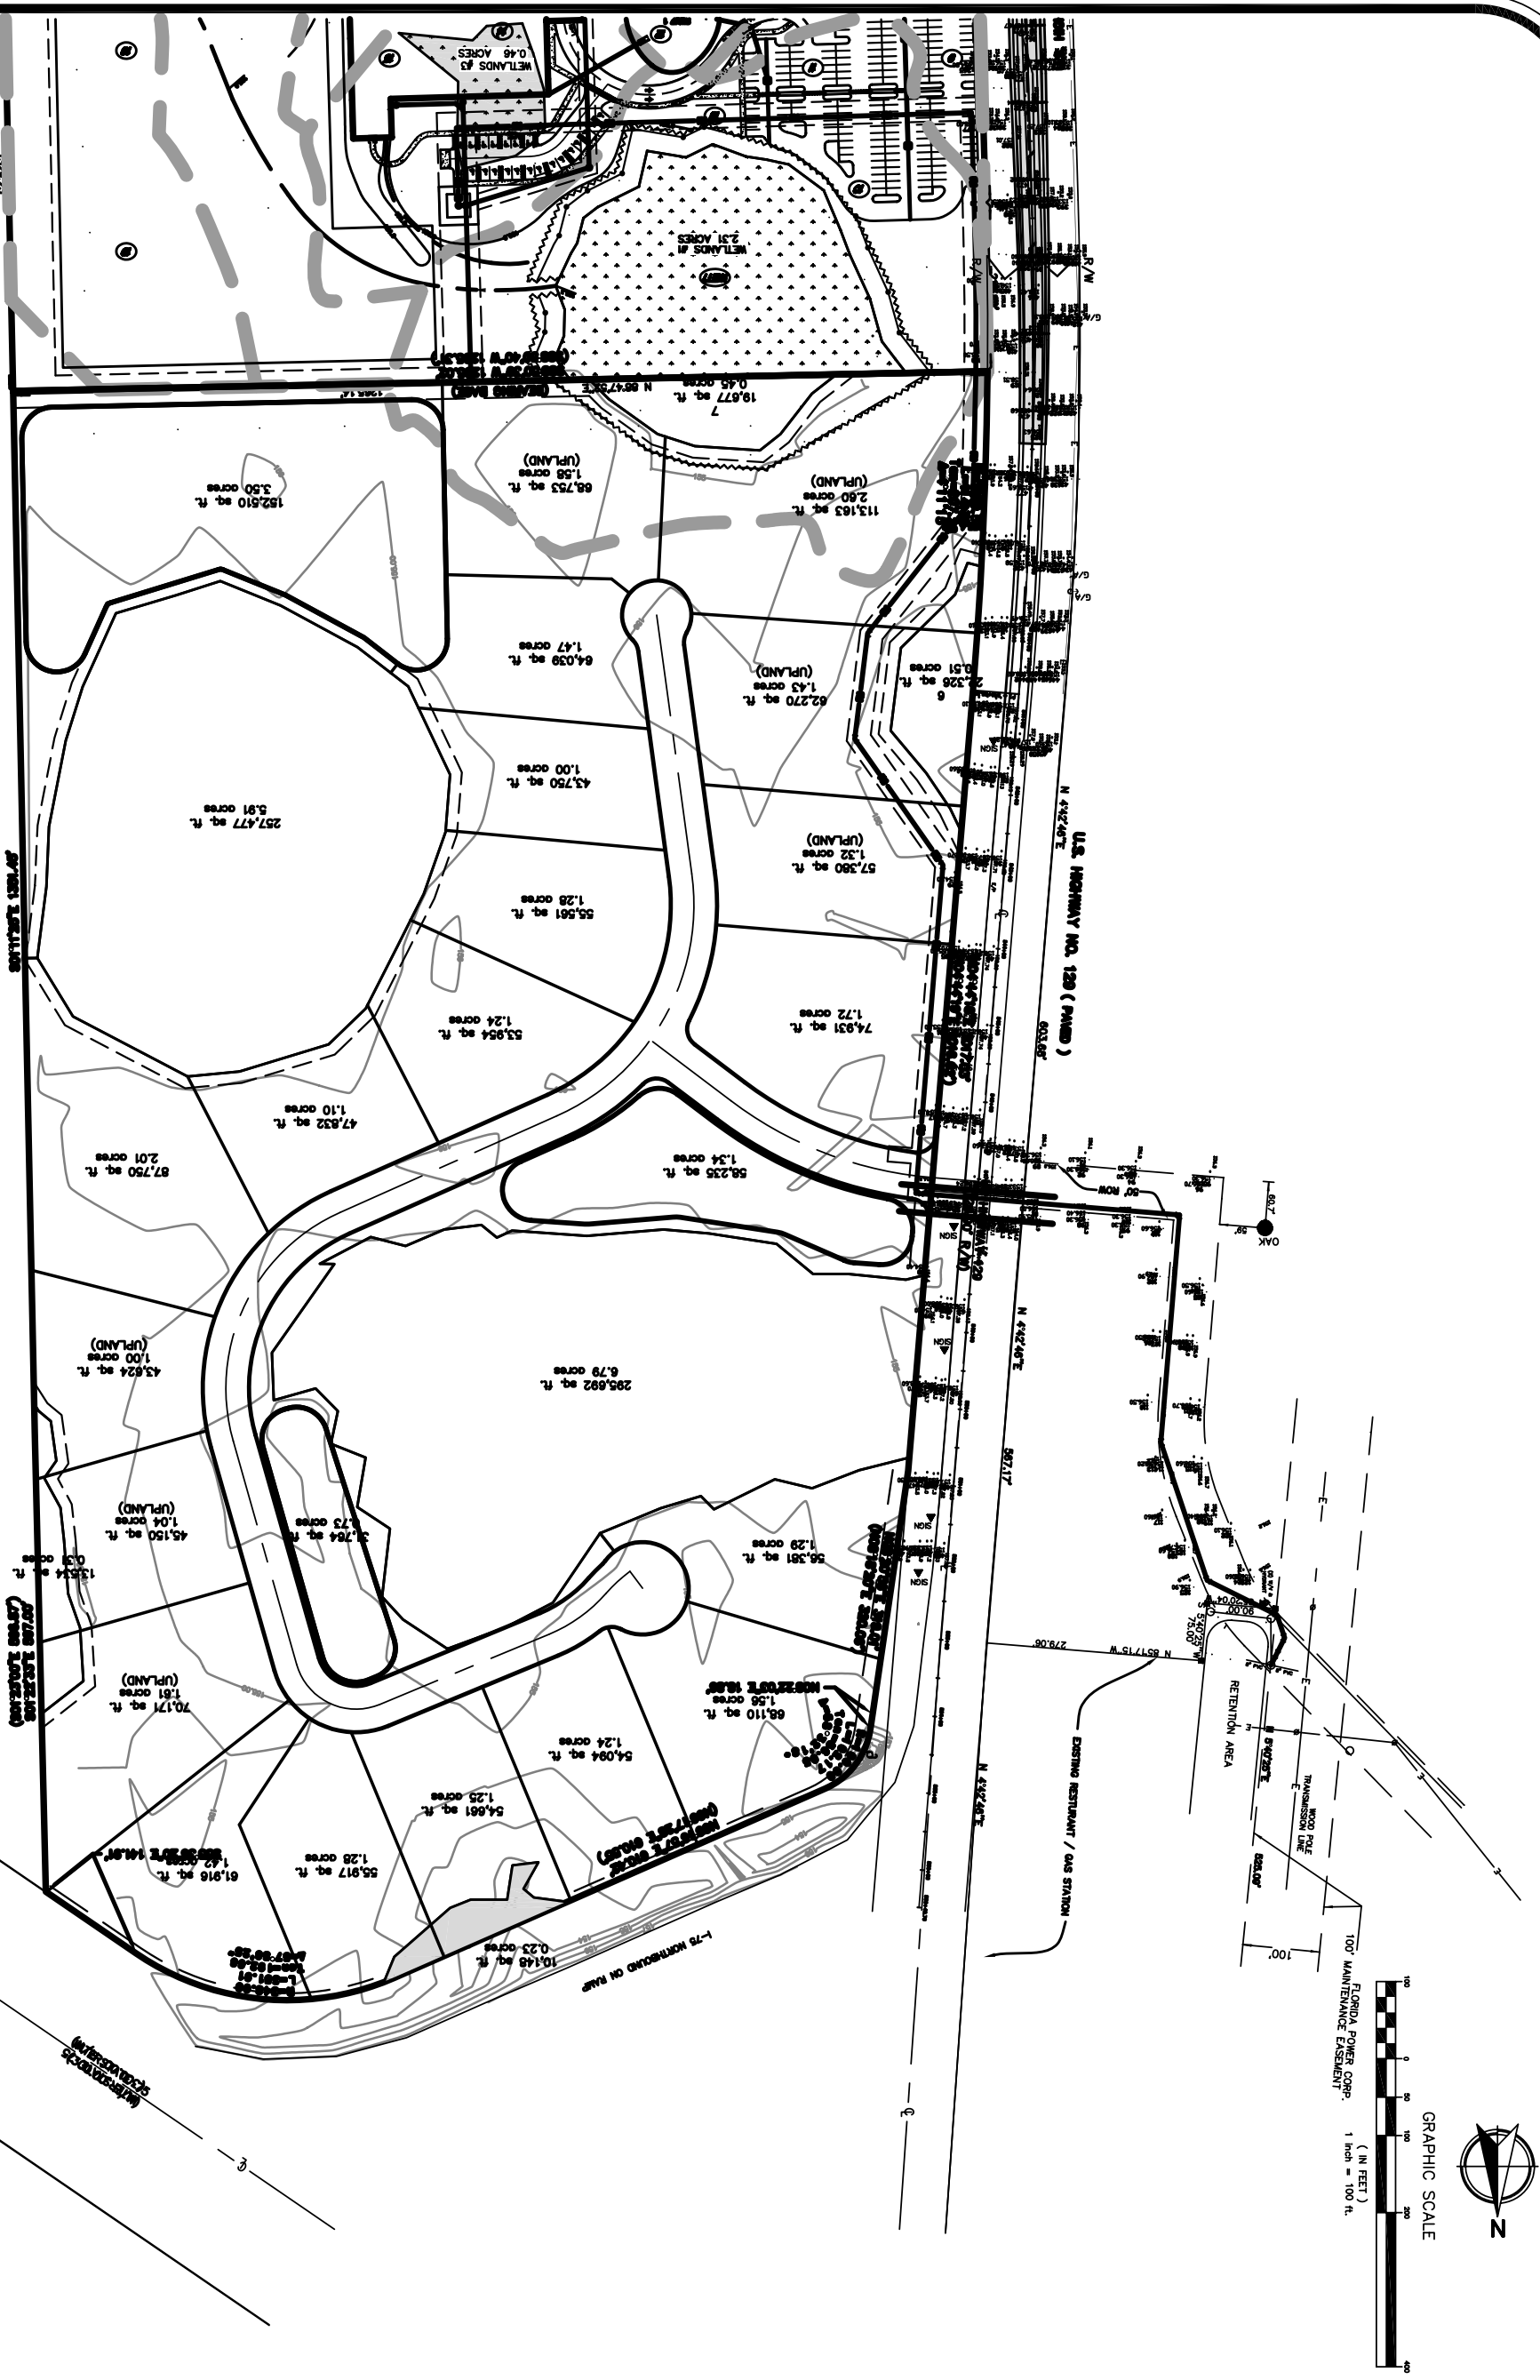

NORTH FLORIDA ENGINEERING SERVICES
 CERT.# 26085
 310 SPRING GLEN ROAD
 JACKSONVILLE, FLA. 32207
 (904) 737-0971 FAX 396-5372

SR 129 AND I-75 SITE
EXISTING SITE

DATE: 04/02
 JOB NUMBER: 0482
 COMPUTER FILE NO.: BASE
 SCALE: 1" = 100'
 SHEET NUMBER: 1

NO.	REVISIONS	DATE