
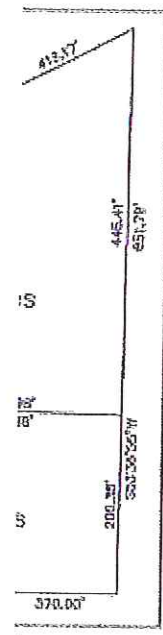


GENERAL NOTES

1. Parking areas
2. No portion of No. 21110001
3. Analysis path first configuration determined on field site
4. Erosion & SW 1 or Erosion & 1
5. Construction: settlement prev. The existing a canopy and a construction
6. A Tree Preservation Committee
7. All dampers
8. The Location site. The scope the site will be
9. All existing residential use
10. Sanitary area fees
11. Site will be as exactly only
12. Verify exact
13. Construction construction
14. Right-of-way to construct
15. Possible future
16. There should be calculations
17. There should be
18. There should be attachment
19. Site lighting should be re-
20. All damaged repaired/replace
21. All gullies should be placed during grading and roadways and


TREE CANOPY

TRACT 1 - D	
TOTAL SITE AREA	
EXISTING TREE CANOPY	
TOTAL TREE CANOPY	
0 TREES REQUIRED ON LANDSCAPE PLAN	
TOTAL TREE CANOPY	
TRACT 2 - C	
TOTAL SITE AREA	
EXISTING TREE CANOPY	
TOTAL TREE CANOPY	
0 TREES REQUIRED ON LANDSCAPE PLAN	
TOTAL TREE CANOPY	
TRACT 3 - F	
TOTAL SITE AREA	
EXISTING TREE CANOPY	
TOTAL TREE CANOPY	
34 TYPE "A" TREE	
PROPOSED TREE 1	
TOTAL TREE CANOPY	

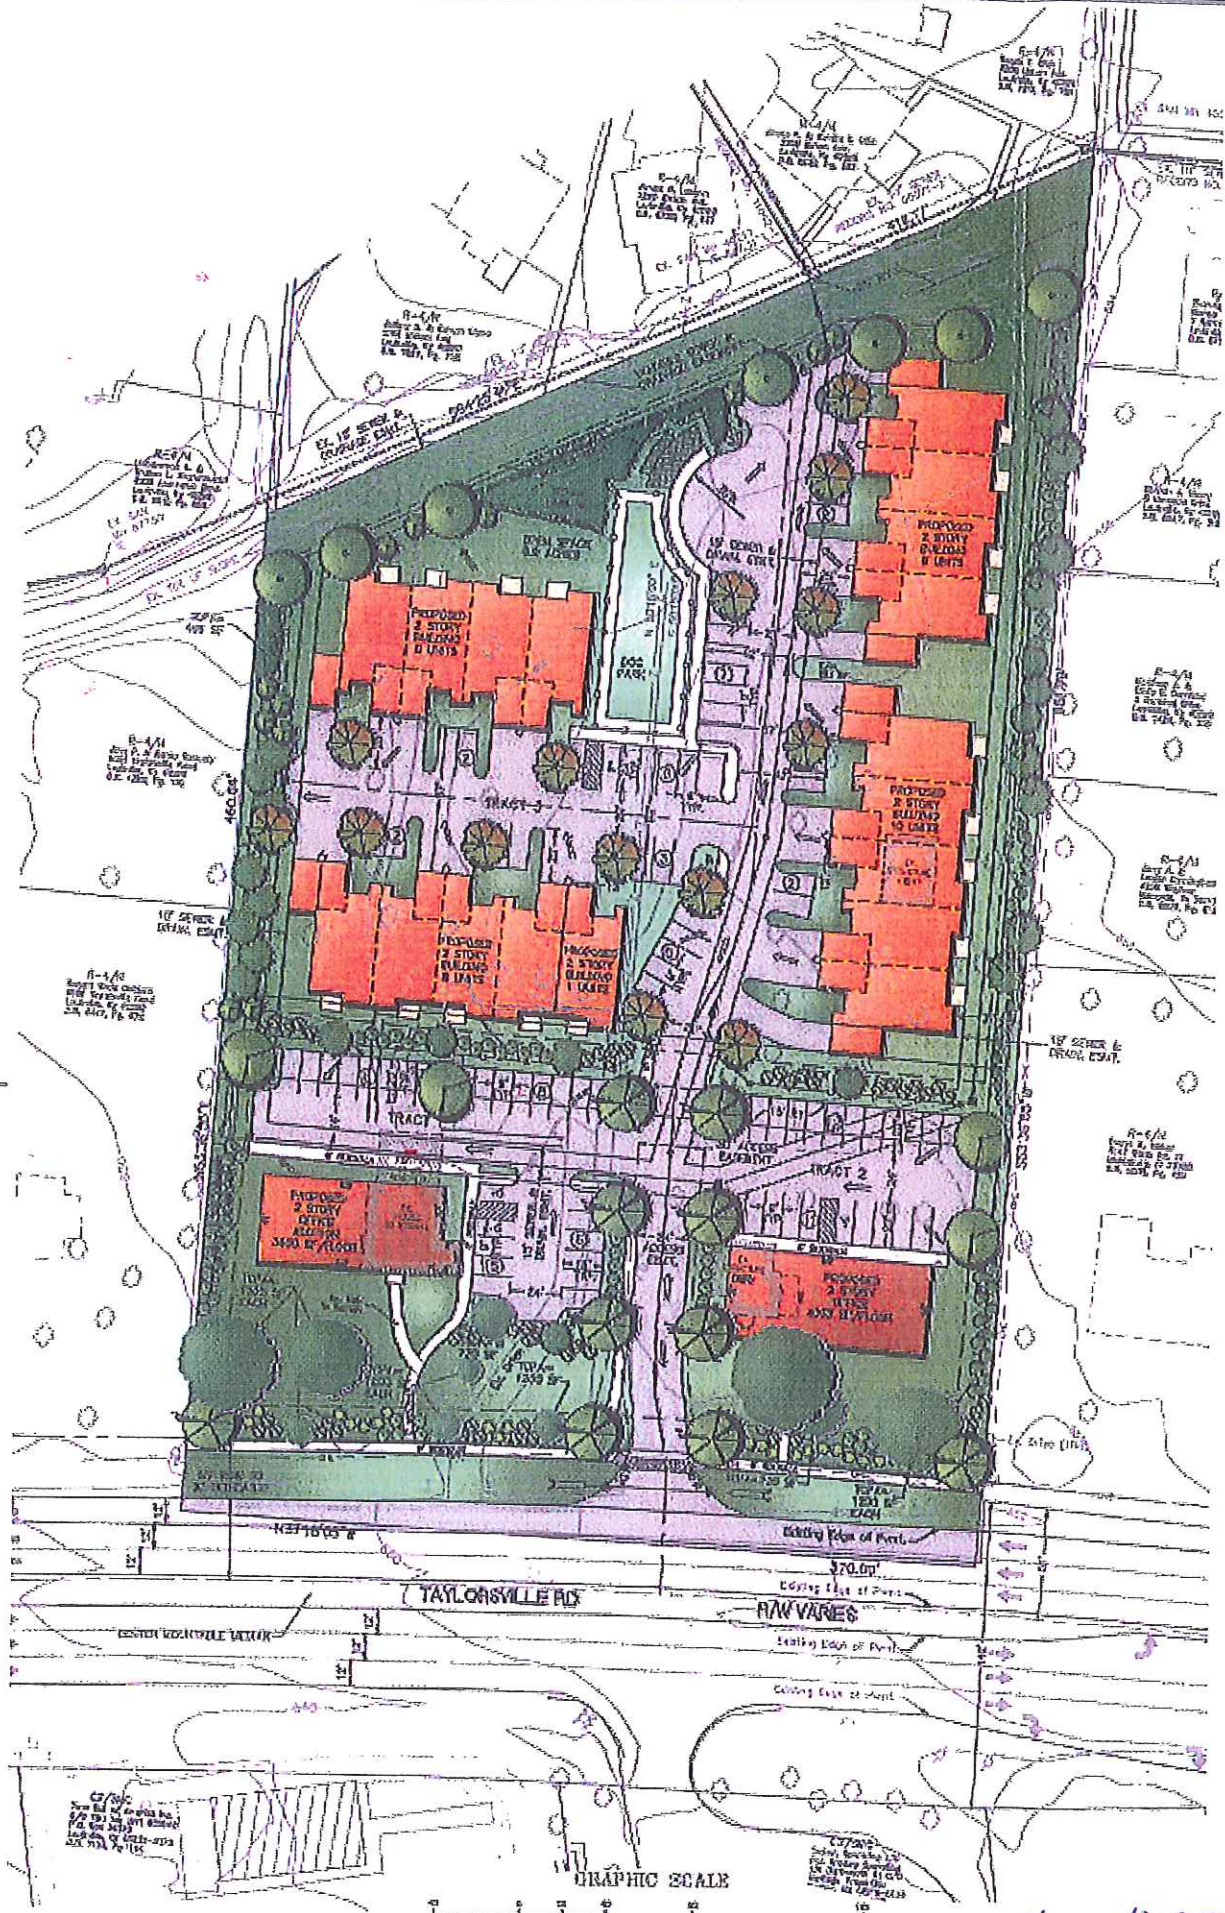

CALCULATIONS


1.5 FT.
 1.5 FT.
 1.5 FT.
 1.5 FT.

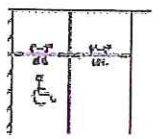

34 IF ACCESSIBLE
 SPACE LAYOUT
 ALE

1.5 FT. CATCH BASIN @
 CURBLINE HEADWALL
 WALKWAY

1.5 FT. PROTECTIVE AREA

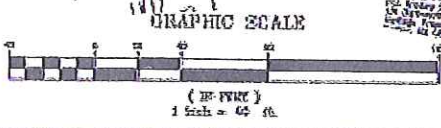

FOR ADVERTISEMENT
 ONLY. Not for Record.