

**PARCEL #103
68.5 ACRES**

**PARCEL #101
11.0 ACRES**

**PARCEL #102
10.0 ACRES**

DIVISION AND ACREAGE INFORMATION
SCALED FROM DRAWING AND IS SUBJECT
TO CHANGE WITH ACTUAL FIELD SURVEY.

AUCTION MAP
69.64 ACRES LOCATED IN THE 1208TH C.M.D.,
BULLOCK COUNTY, GEORGIA.

PREPARED FOR
SOUTH AUCTION GROUP

PREPARED BY
MAXWELL-REDDICK AND ASSOCIATES, INC.


ENGINEERS, LAND SURVEYORS & LAND PLANNERS
1203 BRANTFORD AVENUE OR P.O. BOX 1080
STATESBORO, GA. 30488

PH. (912) 784-4214 FAX 912-489-7125

DATE: JANUARY 18, 2012 SCALE: 1" = 300'

FILE # 01-12-004



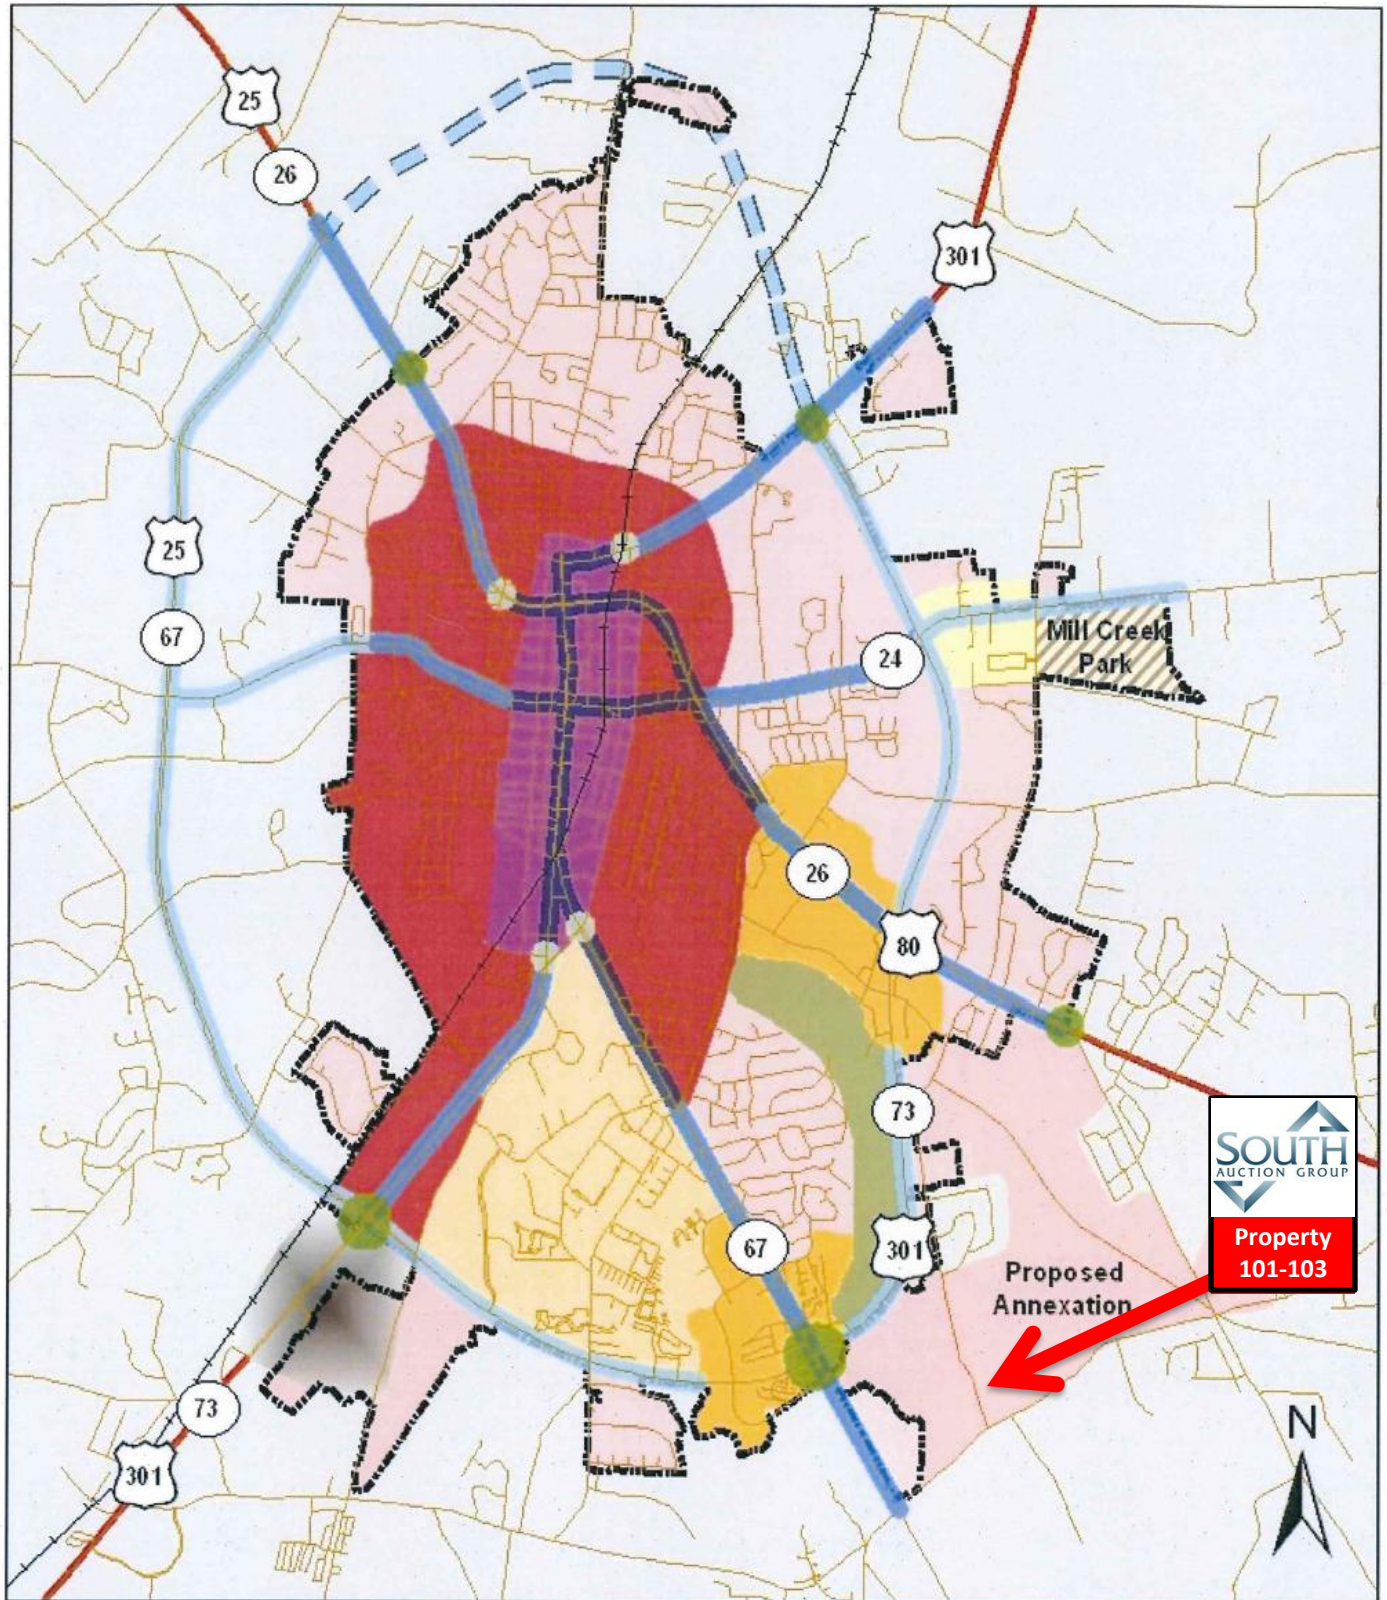

Property
101-103

Proposed
Annexation



- | | | |
|--------------------------------|--------------------------|---------------------|
| Character Area Overlays | Character Areas | Established |
| City Limit Gateway | Activity Centers | Green Space |
| Urban Core Gateway | Developing | Mill Creek Park |
| Major Corridor Overlays | Emerging Activity Center | University District |
| Urban Corridor | Emerging Business | Urban Core |
| Transitional Corridor | | |
| Access Corridor | | |



CITY OF STATESBORO
Revised Future Development Map

