


N:\JOBS\2004\0482\03-HRZ-0482.dwg Current Layout Tab = HRZ Wed Jun 11, 2008 - 15:02

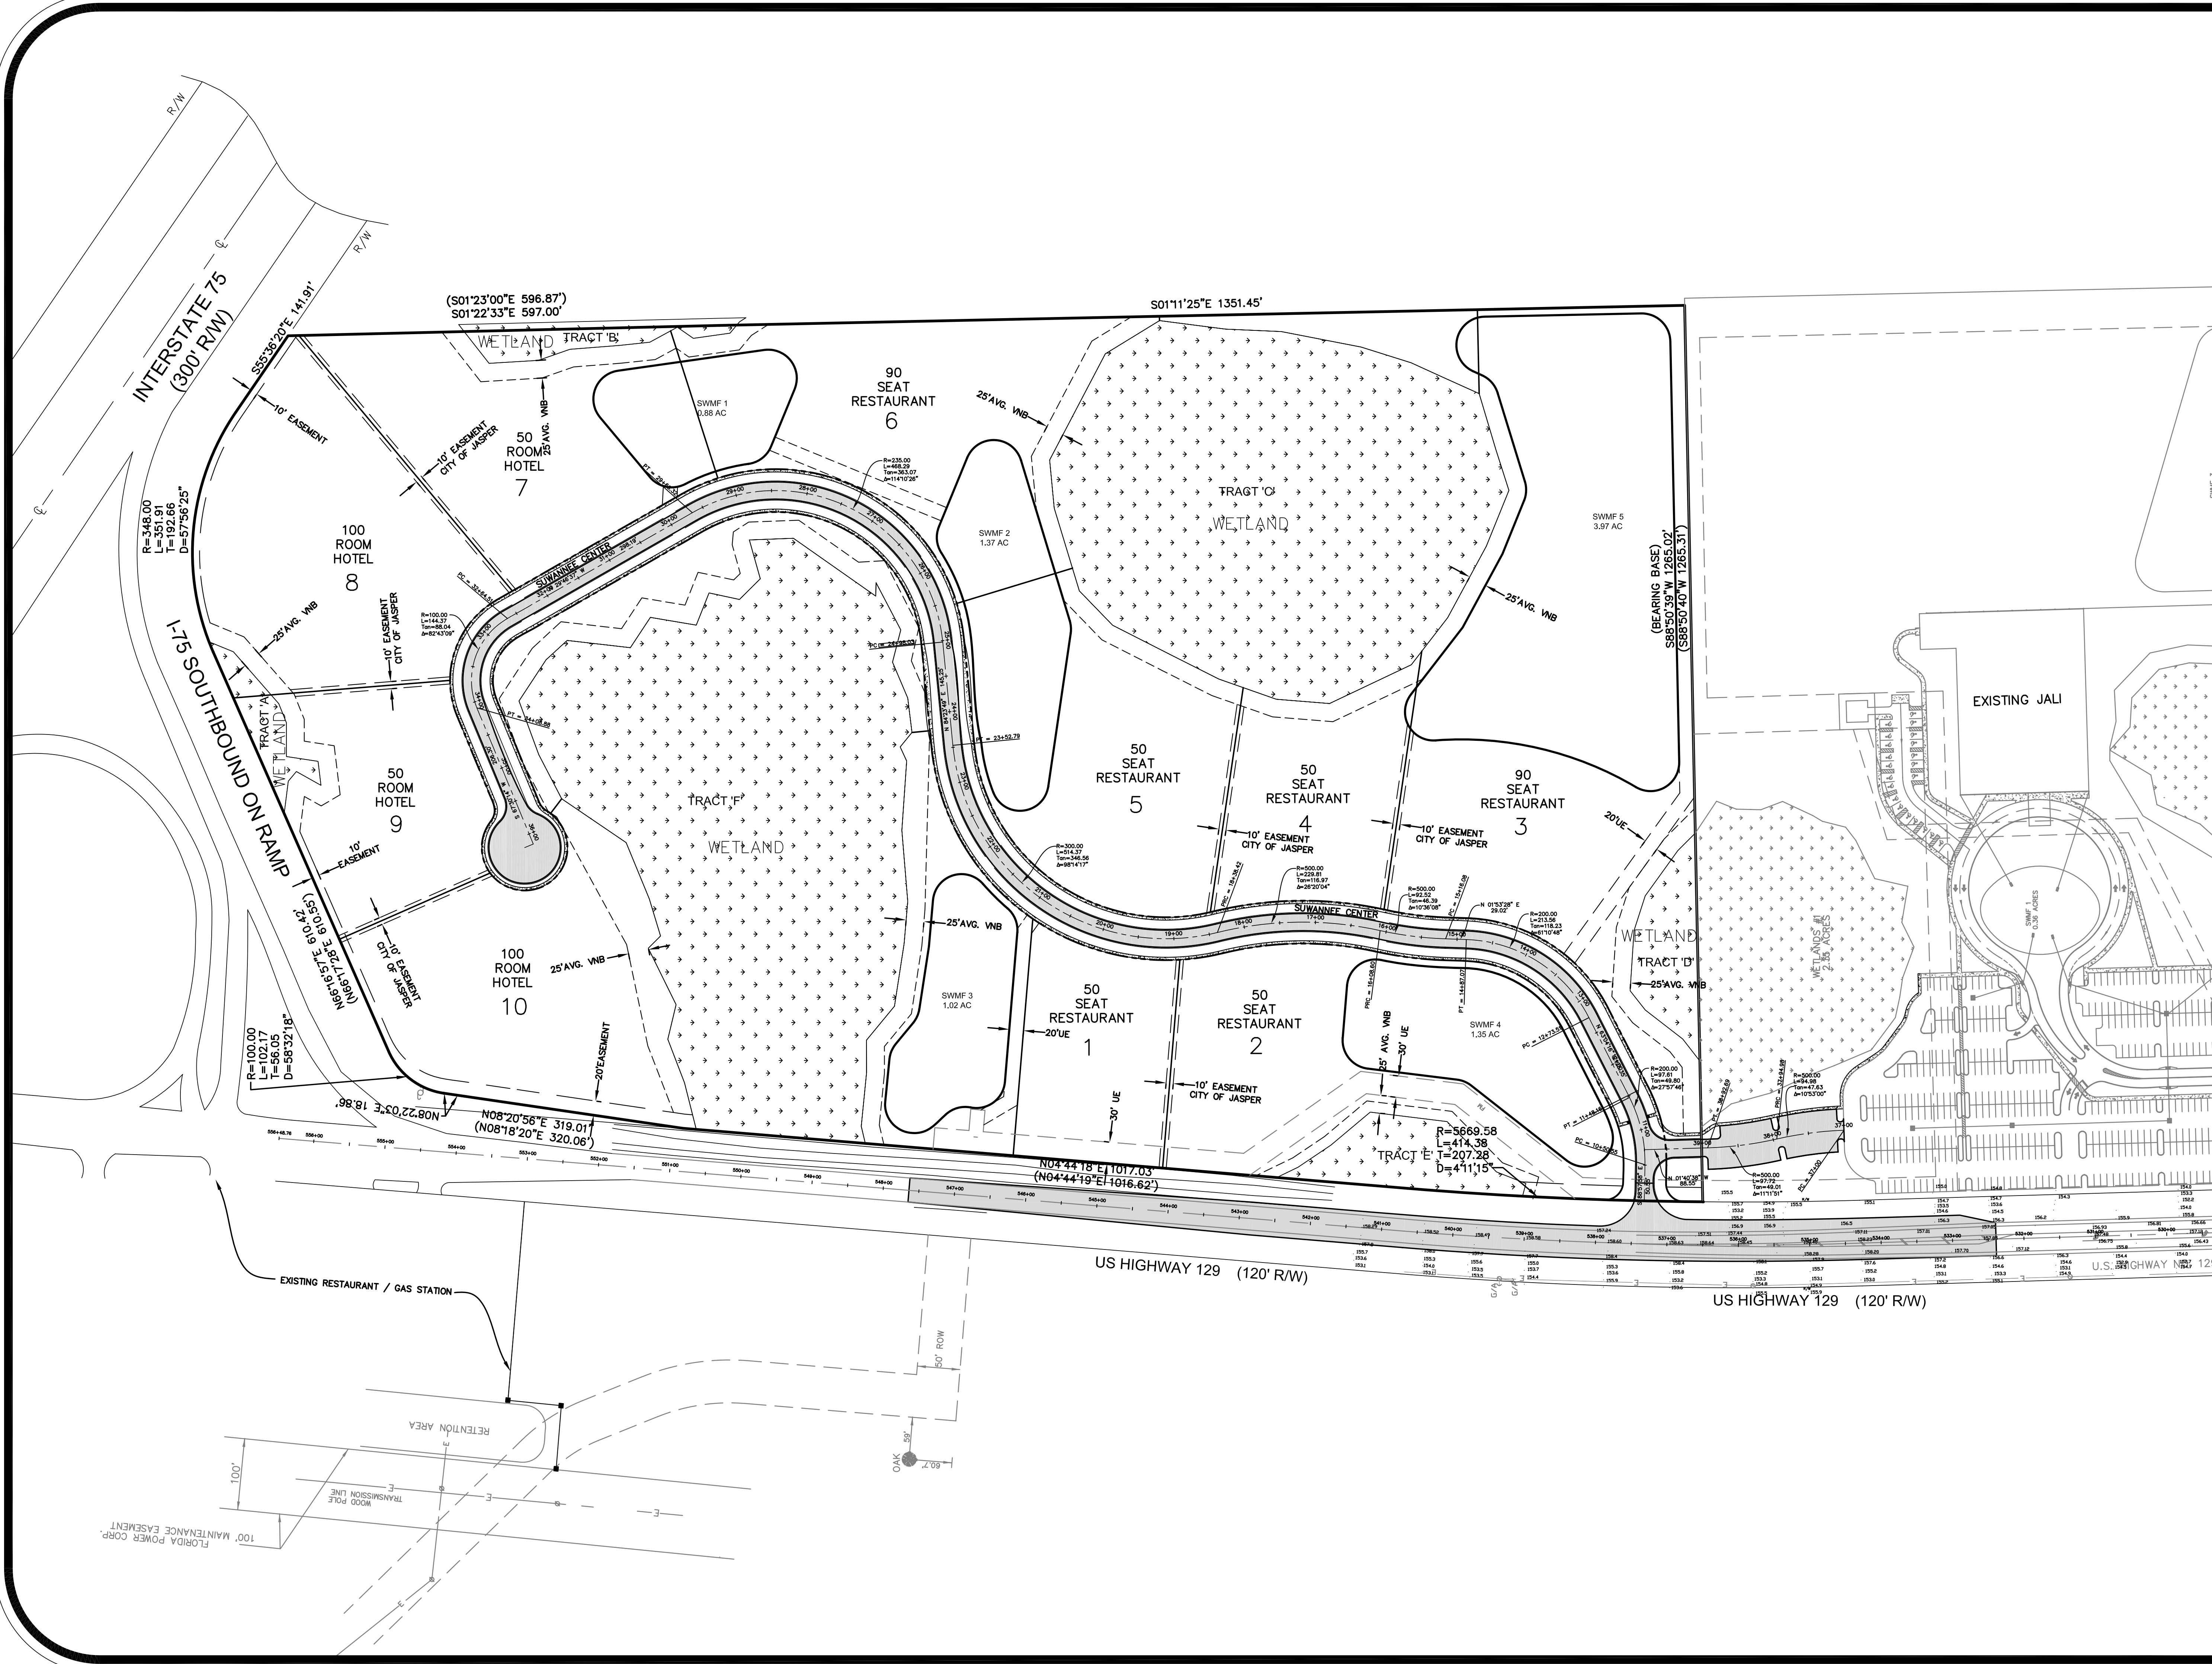

NO.	REVISIONS	DATE

**PROJECT TITLE**  
**HORIZONTAL CONTROL PLAN**

**NORTH FLORIDA ENGINEERING SERVICES, INC.**  
 CERTIFICATION # 26085  
 263 River Hills Drive, Jacksonville, FL 32216 /ph (904) 737-0971  
 /fax (904) 396-5372 /email info@nfes.net /web www.nfes.net

DATE: 6/5/08  
 JOB NUMBER: 0482  
 SCALE: 1" = 100'

\* SHEET NUMBER \*

**3**