


REV#	DESCRIPTION	DATE	APPROVED

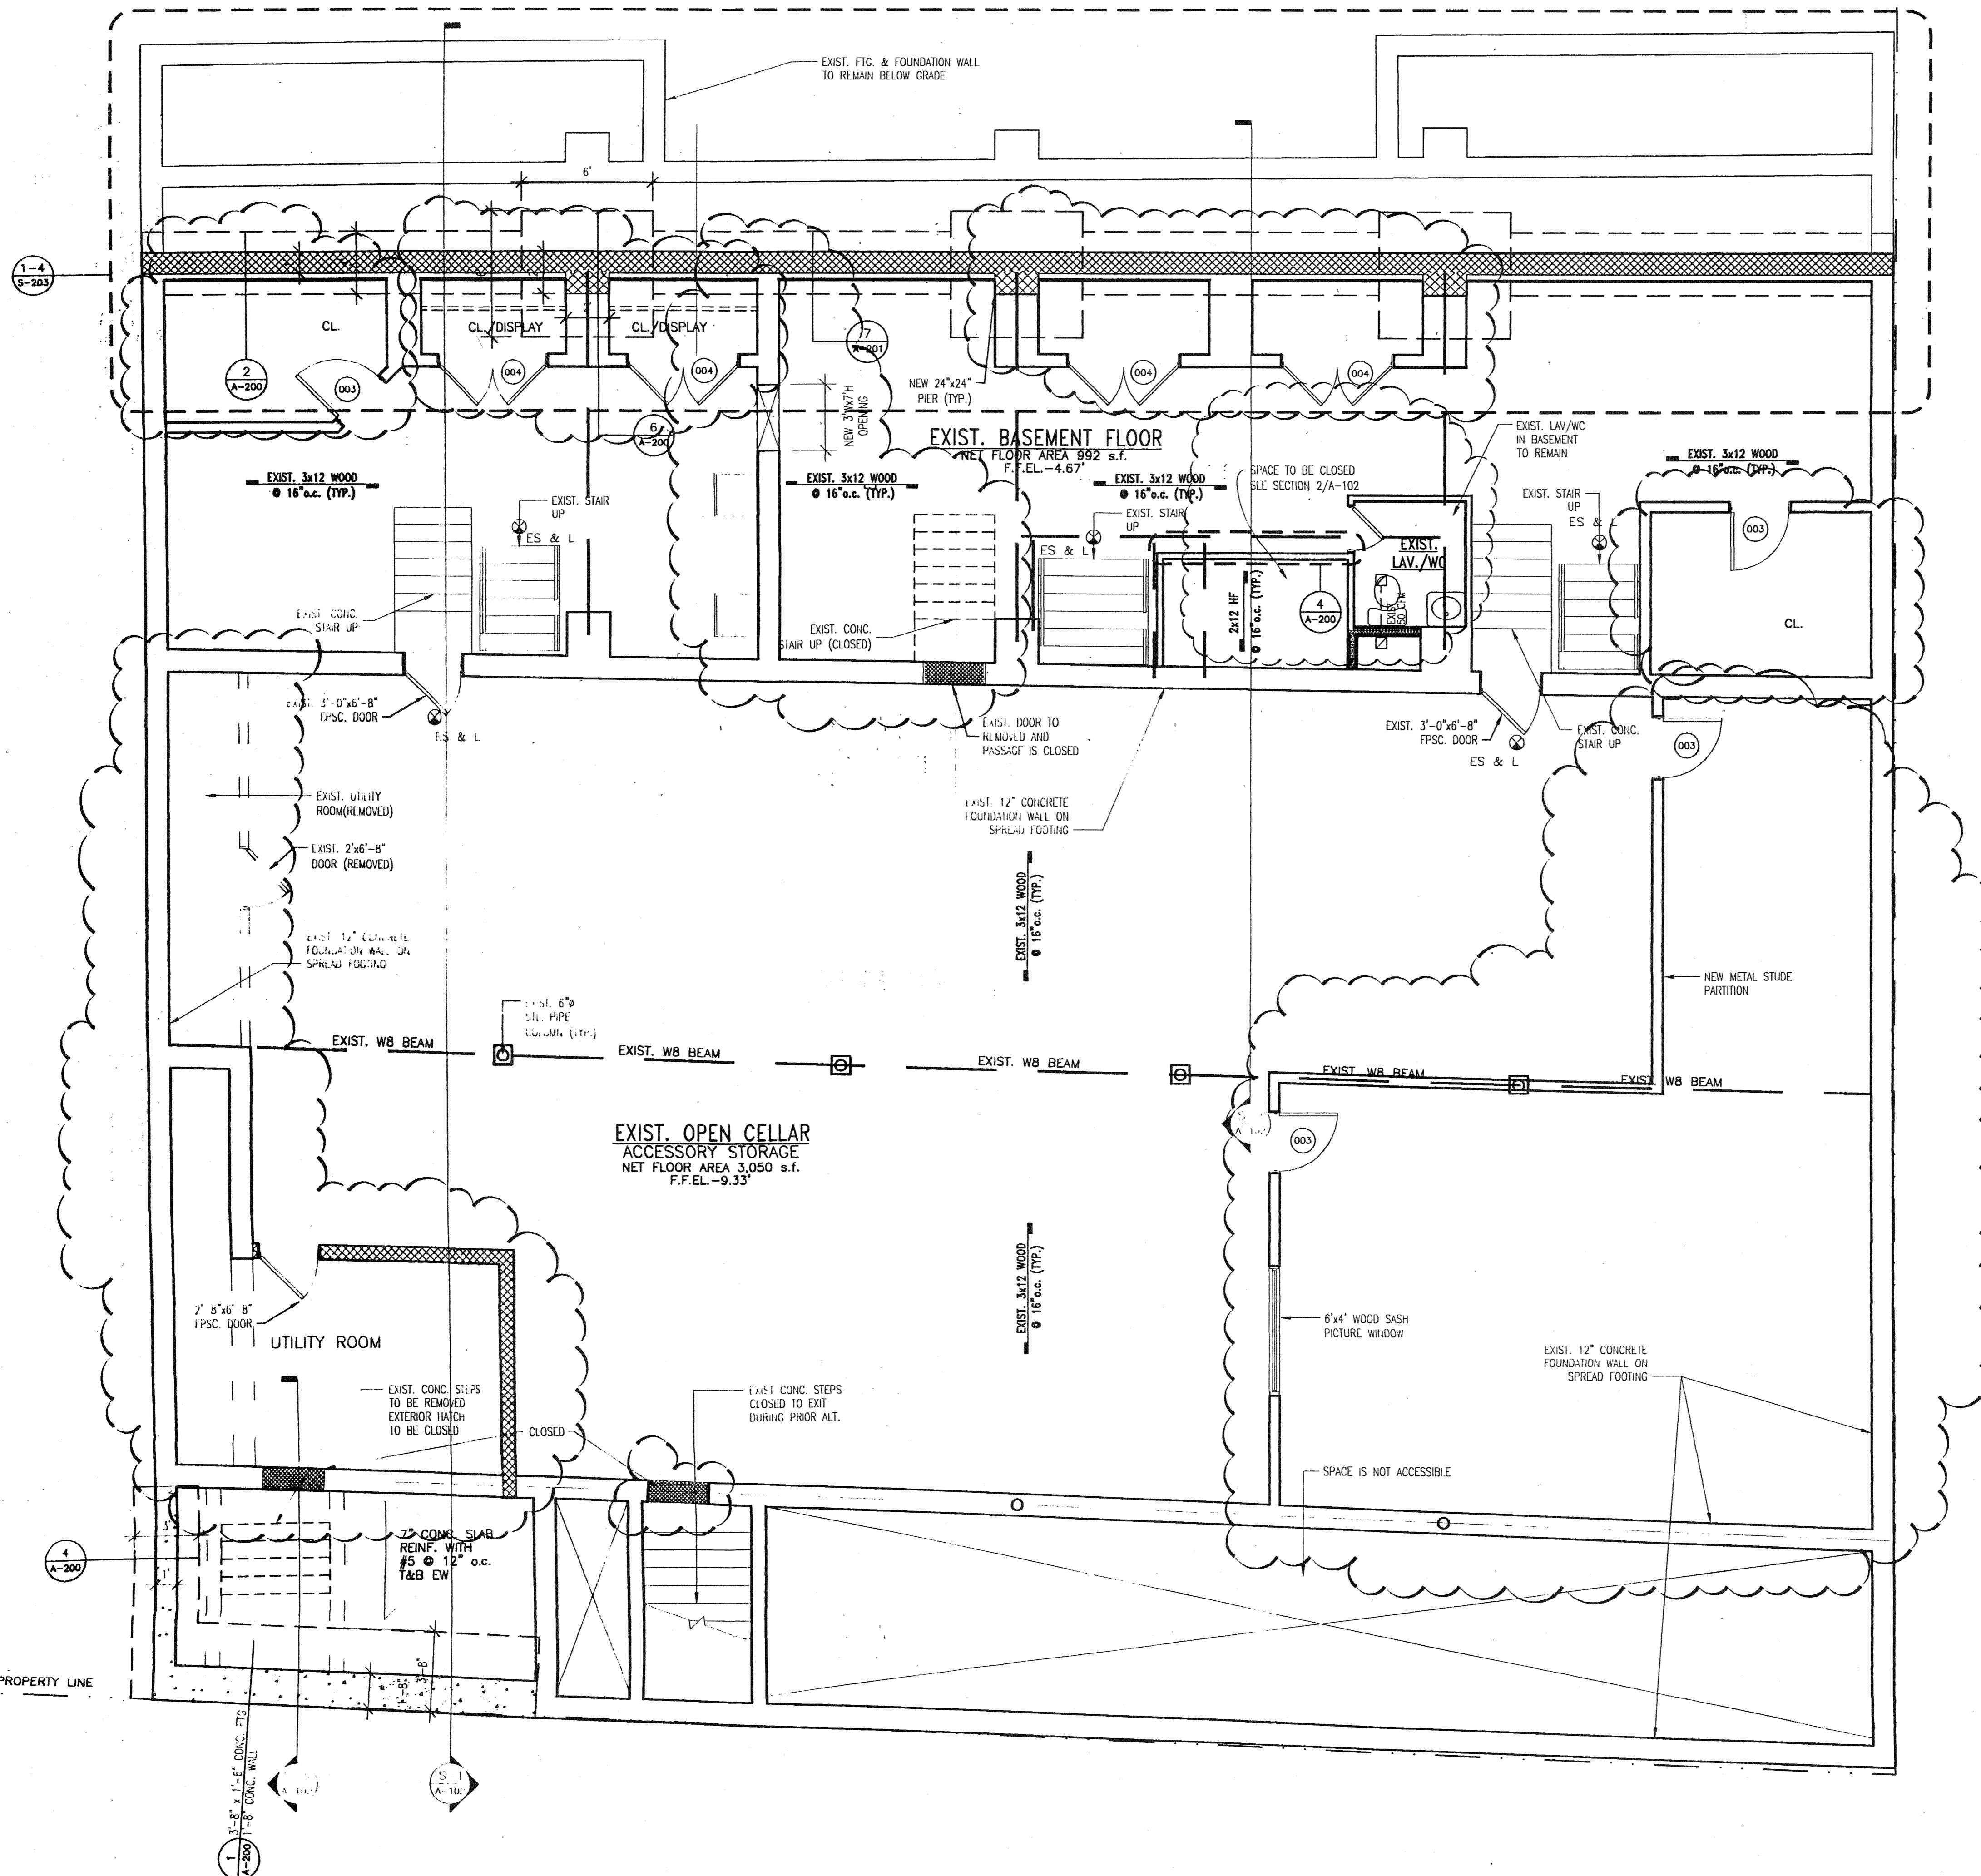

**AMENDED PLAN**  
 DE JAVIN BALK PE  
 FEB 12 2007

500837268  
 DEPT. OF BLDGS.

EXAMINED FOR CONFORMING WITH THE FIRE PREVENTION ACT  
 1/23/07

PROPOSED ALTERATION FOR ONE STORY AND MEZZANINE RETAIL STORE, WITH PARTIAL BASEMENT & CELLAR  
 2455 HYLAN BOULEVARD, STATEN ISLAND, NY  
**ATLAS TECHNICAL ASSOCIATES**  
 ANTHONY GENNARO CONSULTING P.E.  
 60 SACKETT STREET, BROOKLYN, NY 11231  
 PHONE: (718) 625-0747, FAX: (718) 625-0133

DRAWN BY: YB	SIZE: DOB NO.	DWG NO. A-100	REV
SCALE: 1/4" = 1'-0"	DATE: may 2006	SHEET	5 OF 11