

OWNER(S)
 STANLEY JENNINGS, et al
 EDDIE DEAN JENNINGS
 8845 OLD STAGE ROAD
 LIMESTONE, TENNESSEE 37681


LEGEND
 ● - IRON PIN FOUND
 • - IRON PIN SET
 - - POINT
 ○ - POST FOUND

LORI ELLERMAN
 MAP 125 PARCEL 103.00
 D.B. 461A PG. 2035
 P.C. G SLIDE 308

SHANNON R. BLAKE
 MAP 125 PARCEL 102.00
 D.B. 377A PG. 048

SHANNON R. BLAKE
 MAP 125 PARCEL 102.00
 D.B. 377A PG. 048

MABEL WHITSON
 MAP 137 PARCEL 40.00
 D.B. 391 PG. 354

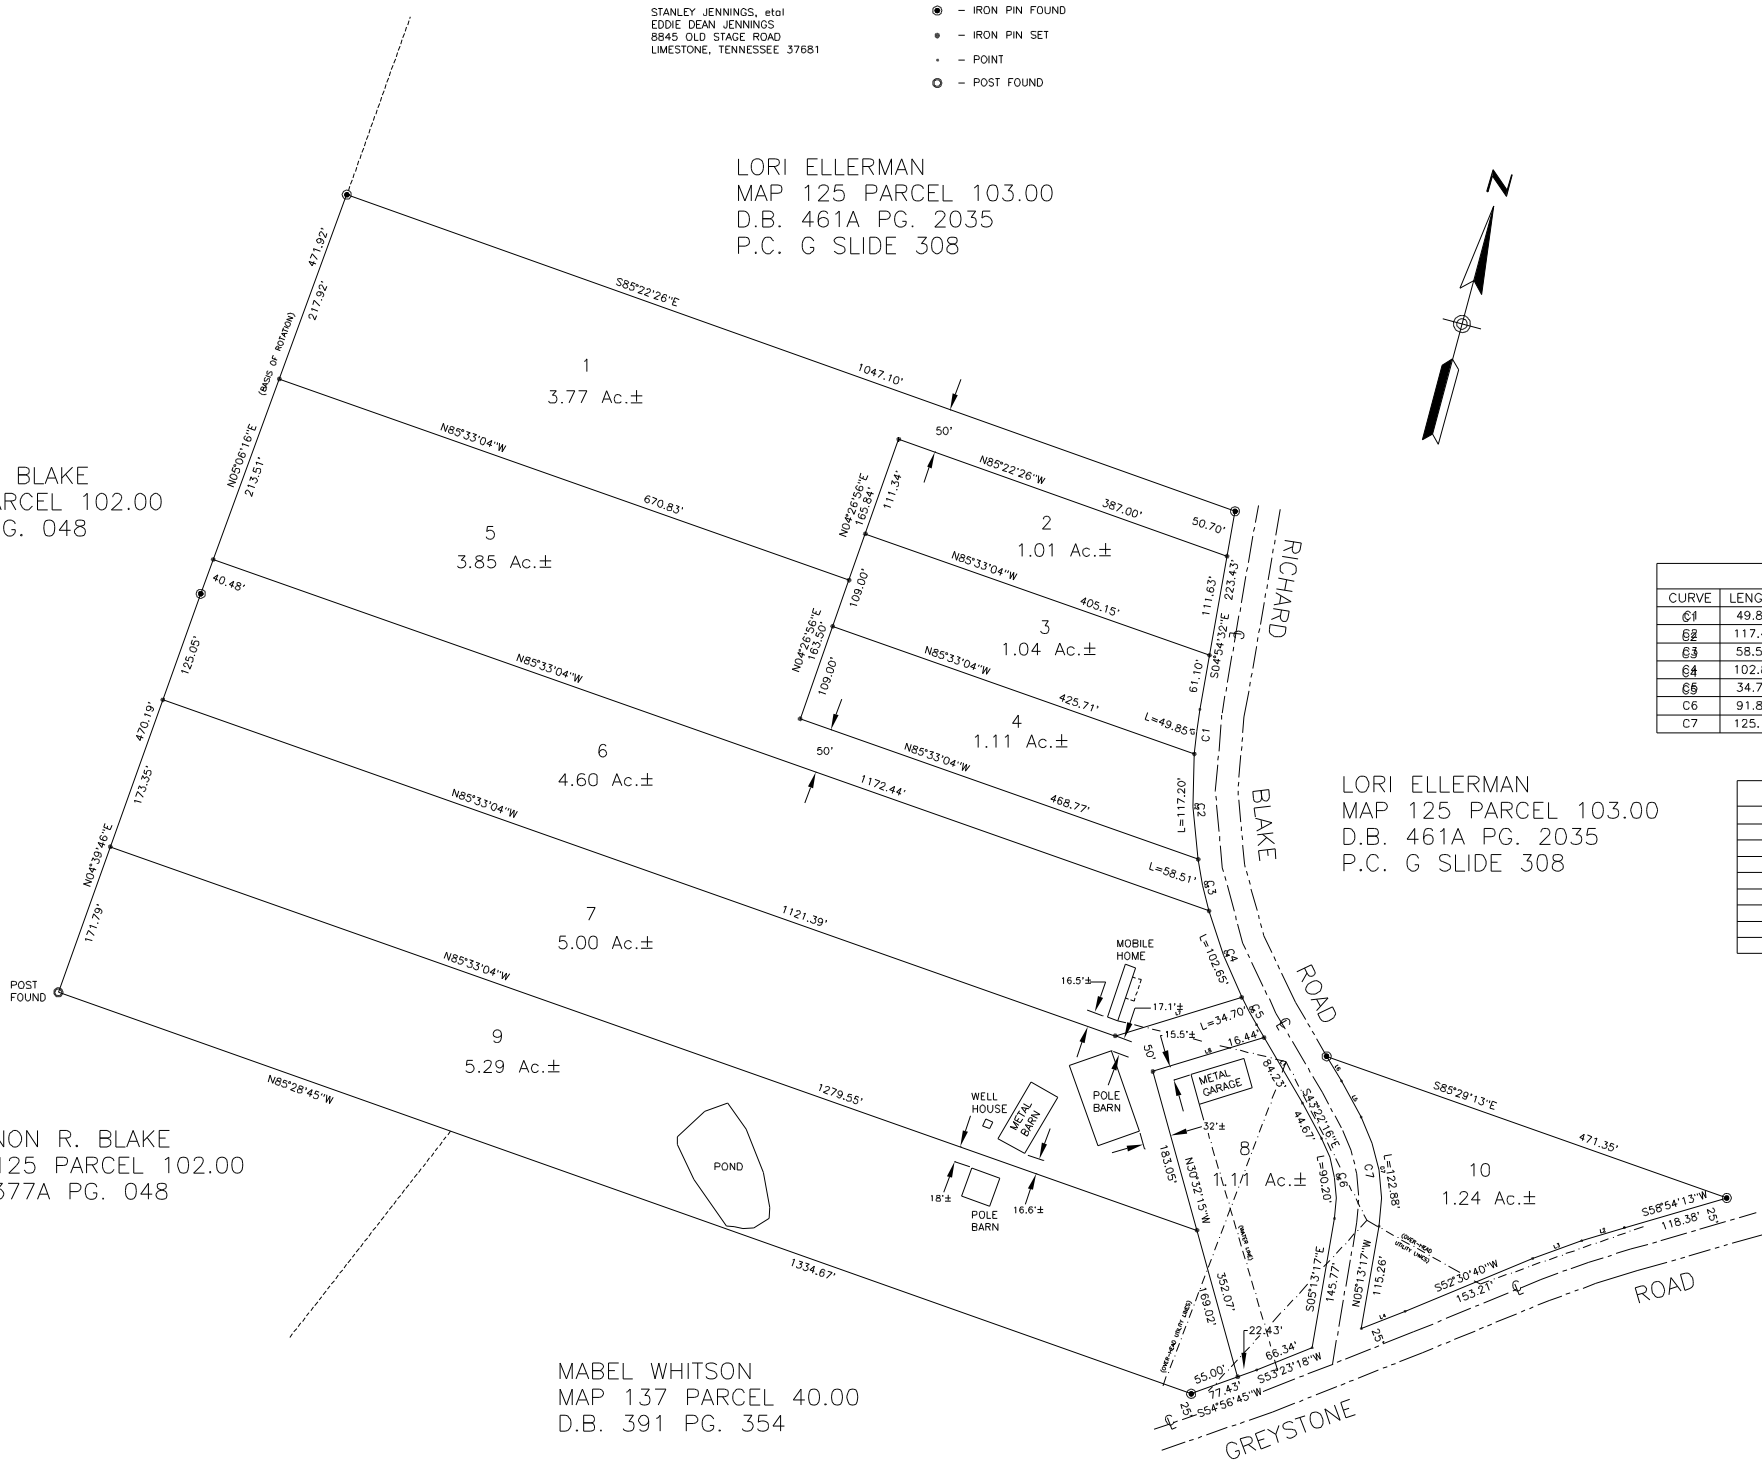

CURVE TABLE				
CURVE	LENGTH	RADIUS	CHORD DIST.	CHORD BEAR.
C1	49.87	518.00	49.85	S07°51'22"E
C2	117.45	518.00	117.20	S17°06'36"E
C3	58.54	518.00	58.51	S26°50'35"E
C4	102.82	518.00	102.65	S35°46'02"E
C5	34.70	518.00	34.70	S43°22'22"E
C6	91.89	138.00	90.20	N24°17'46"W
C7	125.18	188.00	122.88	N24°17'46"W

LINE TABLE		
LINE	LENGTH	BEARING
L1	100.67	N45°17'31"W
L2	49.72	S57°44'54"W
L3	57.68	S55°17'21"W
L4	52.37	S53°23'18"W
L5	45.50	N43°22'16"W
L6	32.10	N46°10'04"W
L7	146.90	S58°03'54"W
L8	129.13	S58°03'54"W