


R. H. Hoag & Sherry 8/19/07

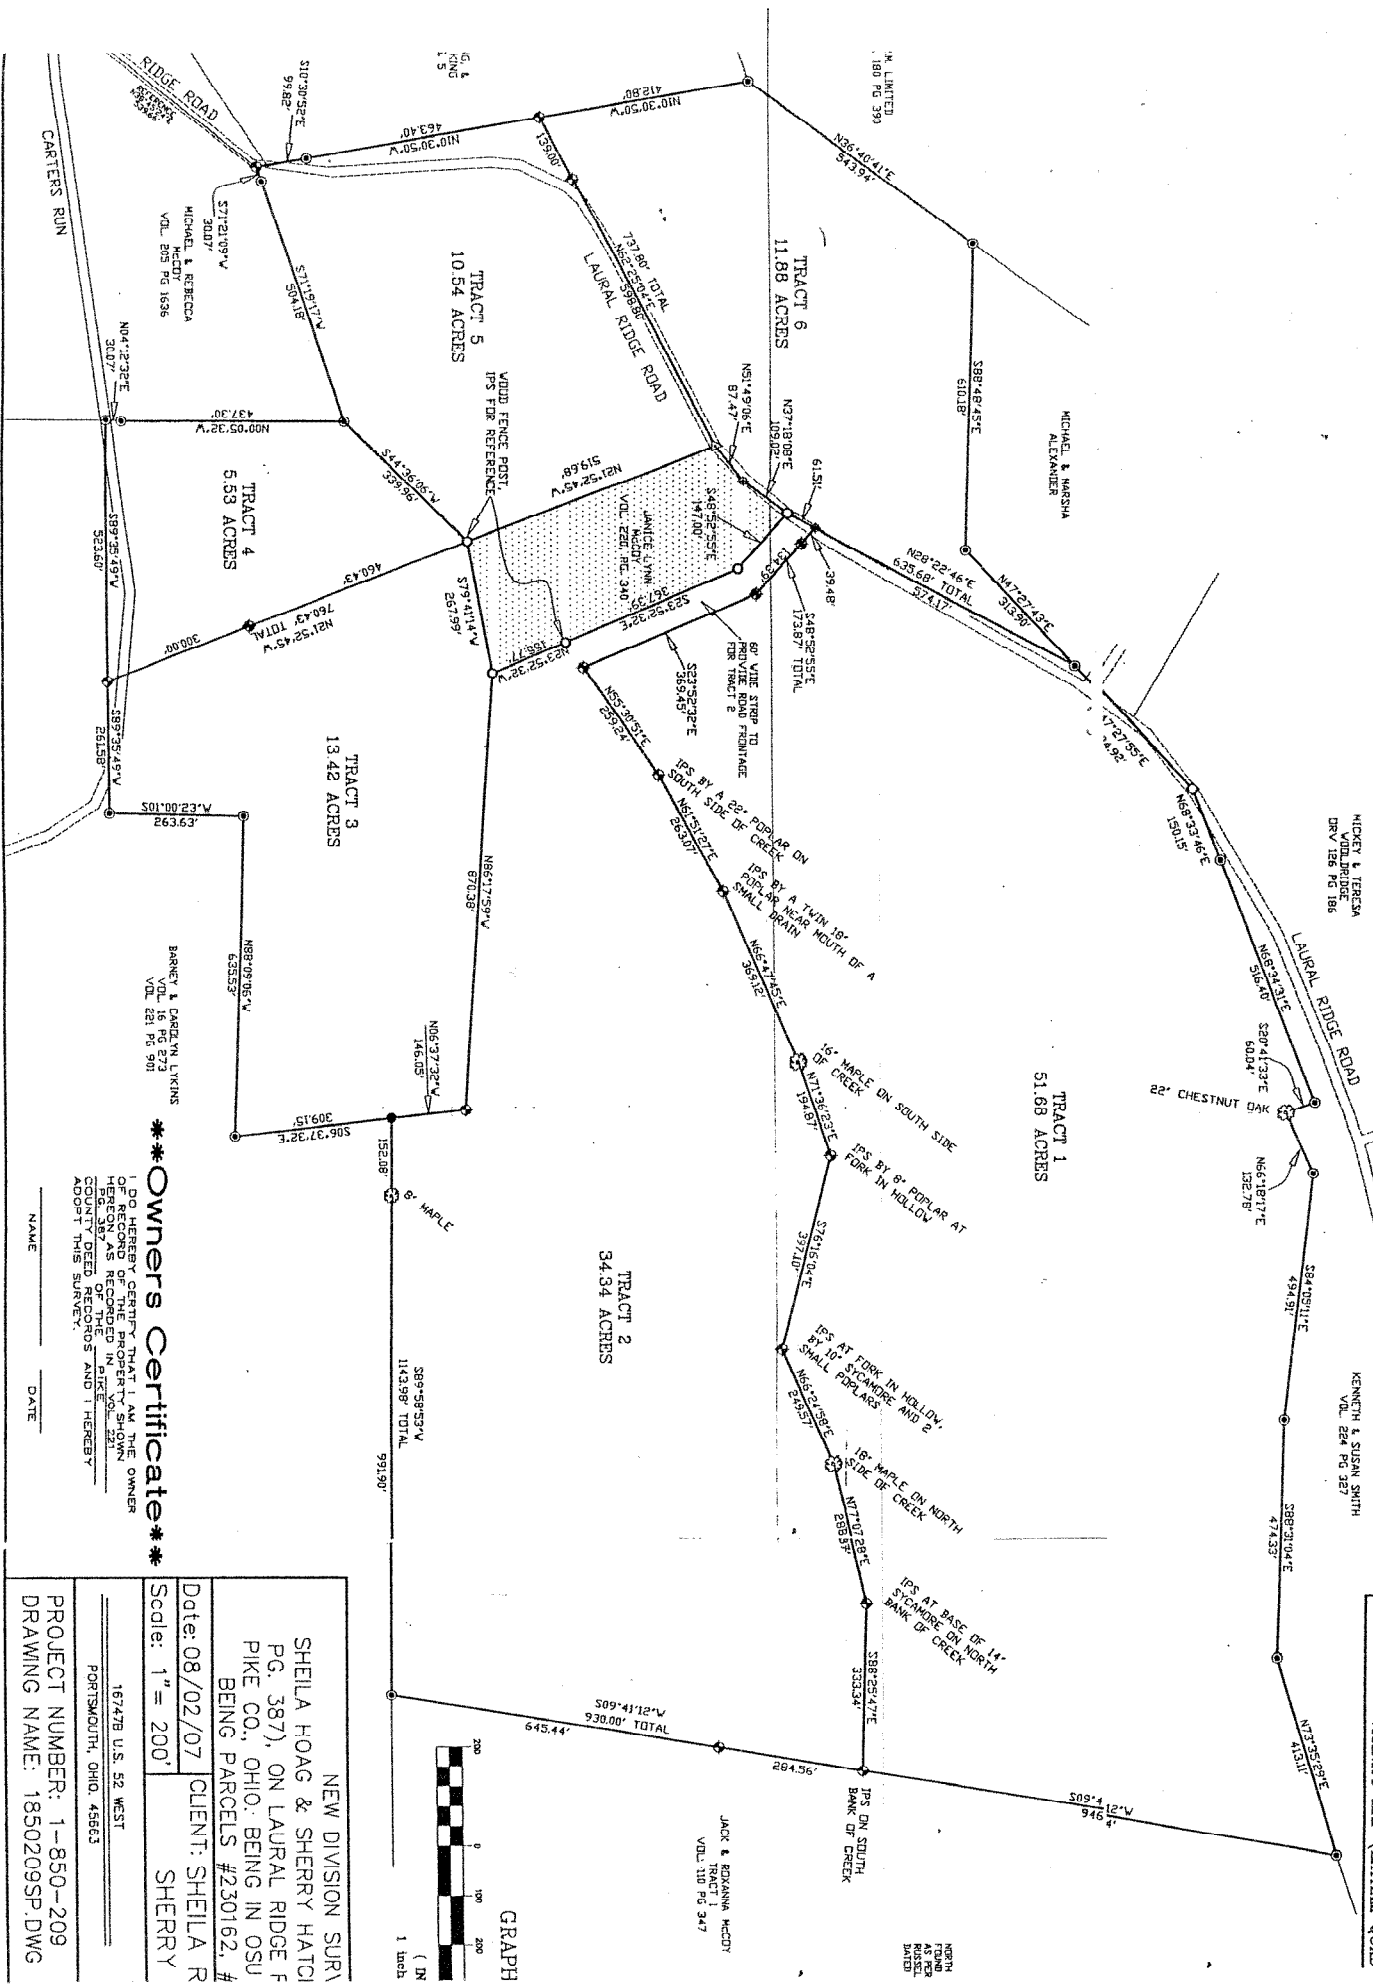

VICINITY MAP (LATHAM QUAD)

Owners Certificate

I DO HEREBY CERTIFY THAT I AM THE OWNER OF RECORD OF THE PROPERTY SHOWN HEREON AS BEING IN THE PUBLIC RECORDS OF THE COUNTY DEED RECORDS AND I HEREBY ADOPT THIS SURVEY.

NAME _____ DATE _____



NEW DIVISION SURV
 SHEILA HOAG & SHERRY HATCHI
 PG. 387), ON LAURAL RIDGE F
 PIKE CO., OHIO, BEING IN OSU
 BEING PARCELS #230162, #
 CLIENT: SHEILA R
 SHERRY

Date: 08/02/07

Scale: 1" = 200'

PROJECT NUMBER: 1-850-209

DRAWING NAME: 1850209SP.DWG