

146'-8"

35'-9"

7'-0"

17'-9"

7'-0"

11'-8"

7'-0"

17'-9"

7'-0"


35'-9"

1
A.3

2
A.3

8" WD
COL.

16'-4"

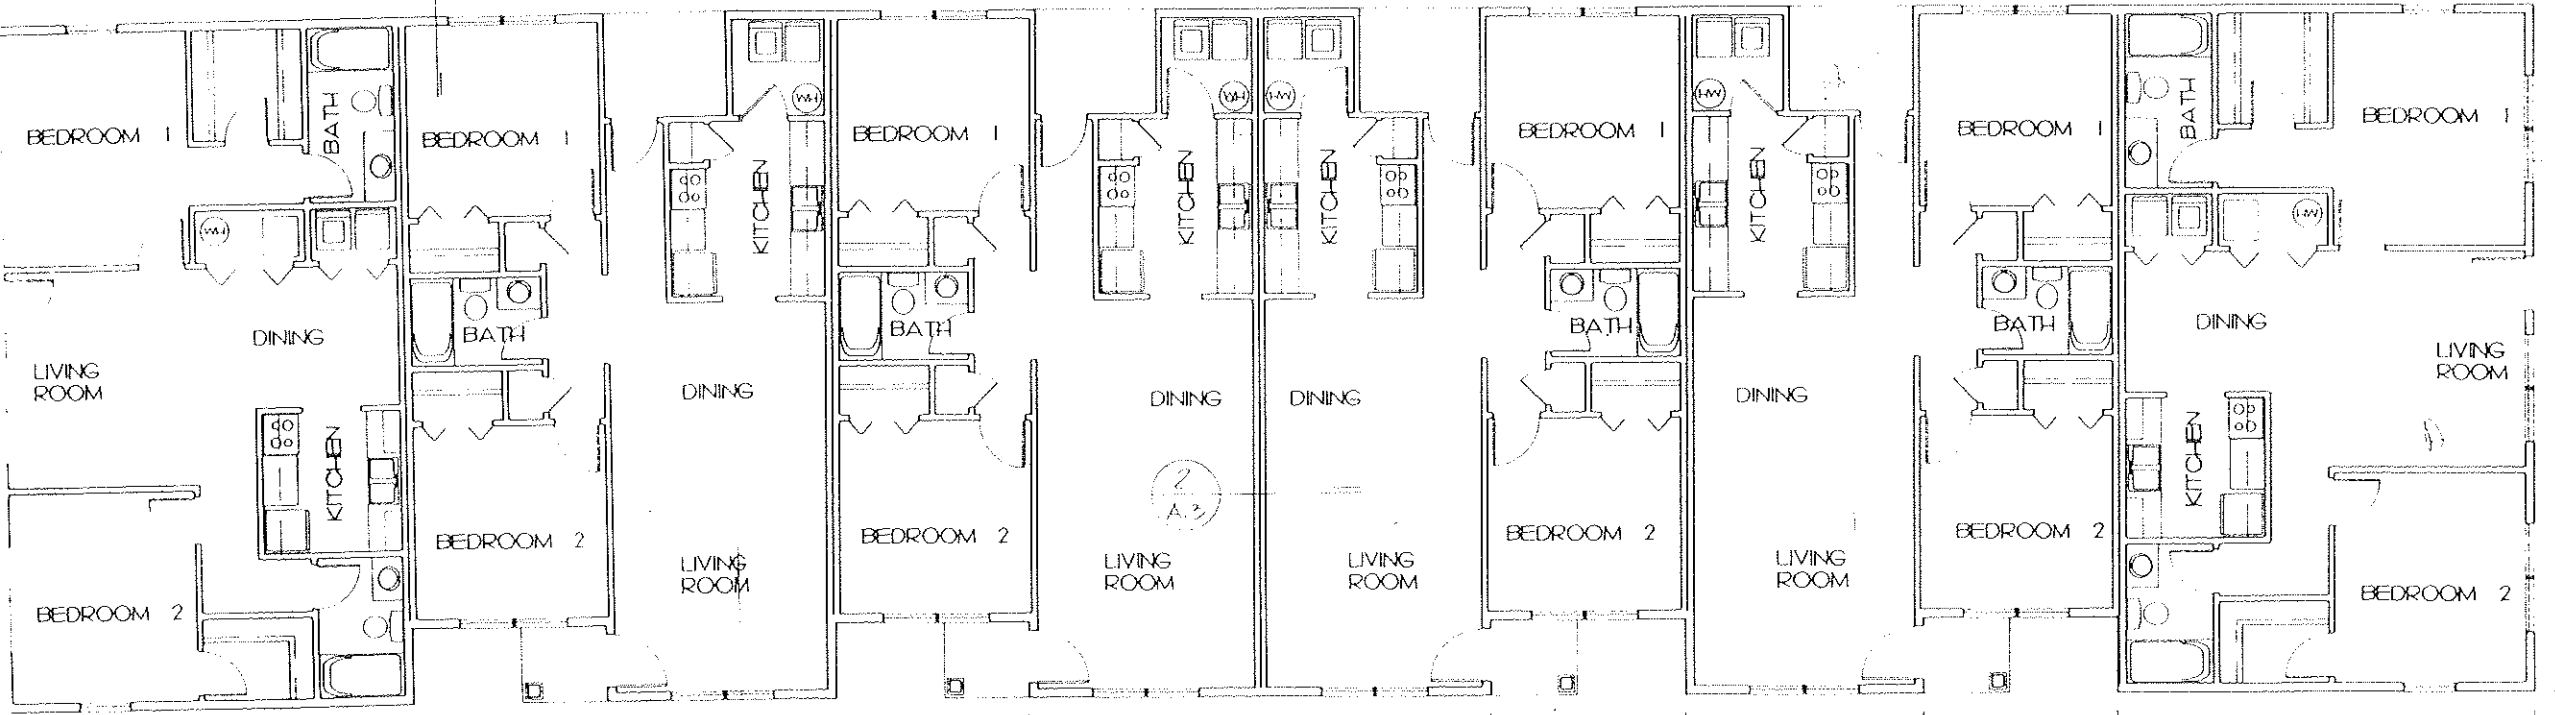

24'-0"

11'-3"

13'-6"

11'-3"

26'-8"

11'-3"

13'-6"

11'-3"

24'-0"

6 UNIT FLOOR PLAN

1/8" = 1'-0"