


**OAK HILL TOWNHOMES
A RESIDENTIAL DEVELOPMENT**
LOCATED IN SECTION 3
TOWNSHIP 24 NORTH RANGE 12 EAST
CITY OF MONTEVALLO AL

**DEVELOPER:
FREEDOM LAND DEVELOPERS LLC
3929 HWY 25 MONTEVALLO AL
P.O. BOX 197**

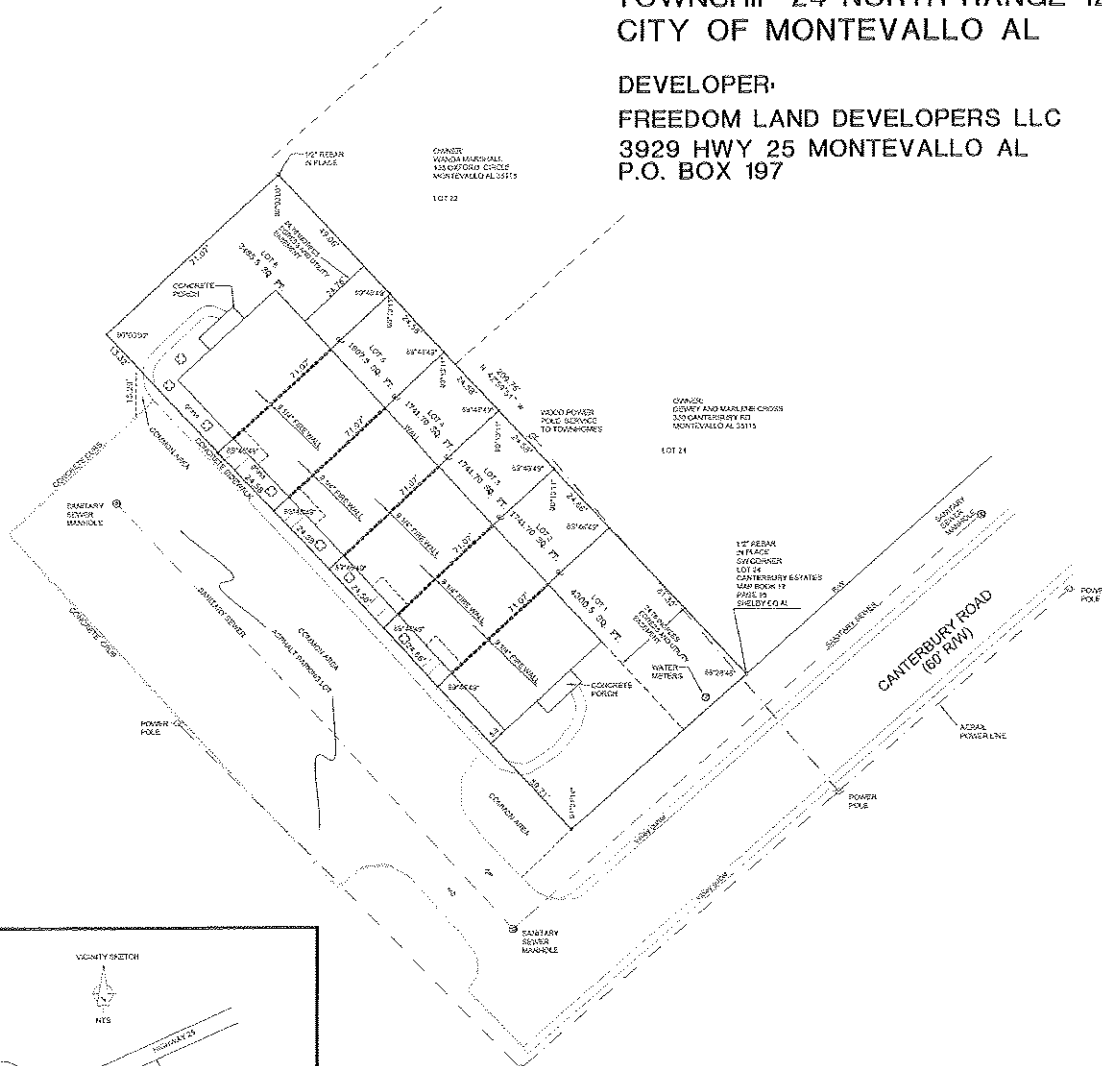

0 20 40 60
BEARING REFERENCE MAGNETIC
FIELD WORK PERFORMED MONTH
OF AUGUST 2005
ALL PROPERTY CORNERS ARE OPENED EXCEPT
UNLESS OTHERWISE SHOWN ON THIS PLAN



STATE OF ALABAMA
CITY OF MONTEVALLO

The undersigned, James M. Ray, Registered Land Surveyor, State of Alabama, and Freedom Land Developers LLC, LLC, by and through Scott Lovelady, owner hereby certify that this plat or map was made pursuant to a survey made by said surveyor and that said survey made by said surveyor and that said survey and this plat or map were made at the instance of said owner; that this plat or map is a true and correct map of lands shown therein and known as OAK HILL TOWNHOMES showing the subdivisions into which it is proposed to divide said lands, giving the length and bearings of the boundaries of each lot and its number, showing the streets, alleys, and public grounds, giving the bearings, length, width and name of each street, as well as the number of each lot and block, and showing the relation of the lands to the government survey.

Dated this the _____ day of _____, 2005.

James M. Ray, Ala. Reg. No. 18383
Ray and Gilliland, P. C.
Alabama Cert. No. CA-0114-LS

Freedom Land Developers LLC
Scott Lovelady, Partner

STATE OF ALABAMA
SHELBY COUNTY

I, Carol H. Roberts, a Notary Public in and for said County and State, do hereby certify that James M. Ray, whose name is signed to the foregoing certificate as surveyor and who is known to me, acknowledged before me, on this date, that after having been duly informed on the contents of said certificate, he executed same voluntarily as such individual with full authority therefor.

Given under my hand and seal this the _____ day of _____, 2005.

Notary Public My Commission Expires: 8/15/07

STATE OF ALABAMA
SHELBY COUNTY

I, _____ a Notary Public in and for said County and State, do hereby certify that Freedom Land Developers LLC, by and through Scott Lovelady, Partner of said properties whose name is signed to the foregoing certificate as owner and who is known to me, acknowledged before me, on this date, that after having been duly informed on the contents of said certificate, he executed same voluntarily as such individual with full authority therefor.

Given under my hand and seal this the _____ day of _____, 2005.

Notary Public My Commission Expires: _____

Mayor, City of Montevallo

City Clerk, City of Montevallo

City Engineer, City of Montevallo


Planning Commission, City of Montevallo

I, James M. Ray a Registered Land Surveyor in the State of Alabama, hereby certify that all parts of the survey and plat (or drawing) have been completed in accordance with the Standards of Practice for Land Surveying in the State of Alabama.

According to my survey this the 9th day of August, 2005.

James M. Ray, Ala. Reg. No. 18383,
Ray and Gilliland, P. C., Ala. Board Cert. No. CA-0114-LS

NOTE
ADVANCE COPY
SUBJECT TO CORRECTION

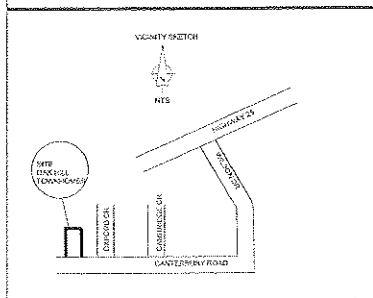

RAY & GILLILAND, P. C.	
103 E FORT WILLIAMS ST. P.O. BOX 1183 SYLACAUGA, ALABAMA 35169	TEL NO. (256) 245-3243 FAX NO. (256) 245-3202
DRAWN BY: ERIC HOWELL	FILE: CARWELL
SUBDIVISION SURVEY	SCALE: 1"=20' DATE: AUGUST 2005